


DEVELOPER SERIES - DEV 621K
TWO BEDROOM, STUDY, TWO BATH - 2,156 SQ. FT.

PIER NO.	PIER CAPACITY (LBS.)	FOOTING SIZE REQUIRED (SQ. IN.)			PIER NO.	PIER CAPACITY (LBS.)	FOOTING SIZE REQUIRED (SQ. IN.)		
		1000 PSF	1500 PSF	2000 PSF			1000 PSF	1500 PSF	2000 PSF
①	2000	288	192	144	③	4000	576	384	288
②	2500	360	240	180	④	5000	720	480	360
					⑤	6000	864	576	432
					⑥	8000	1152	768	576
					⑦	10000	1440	960	720
					⑧	12000	1728	1152	864

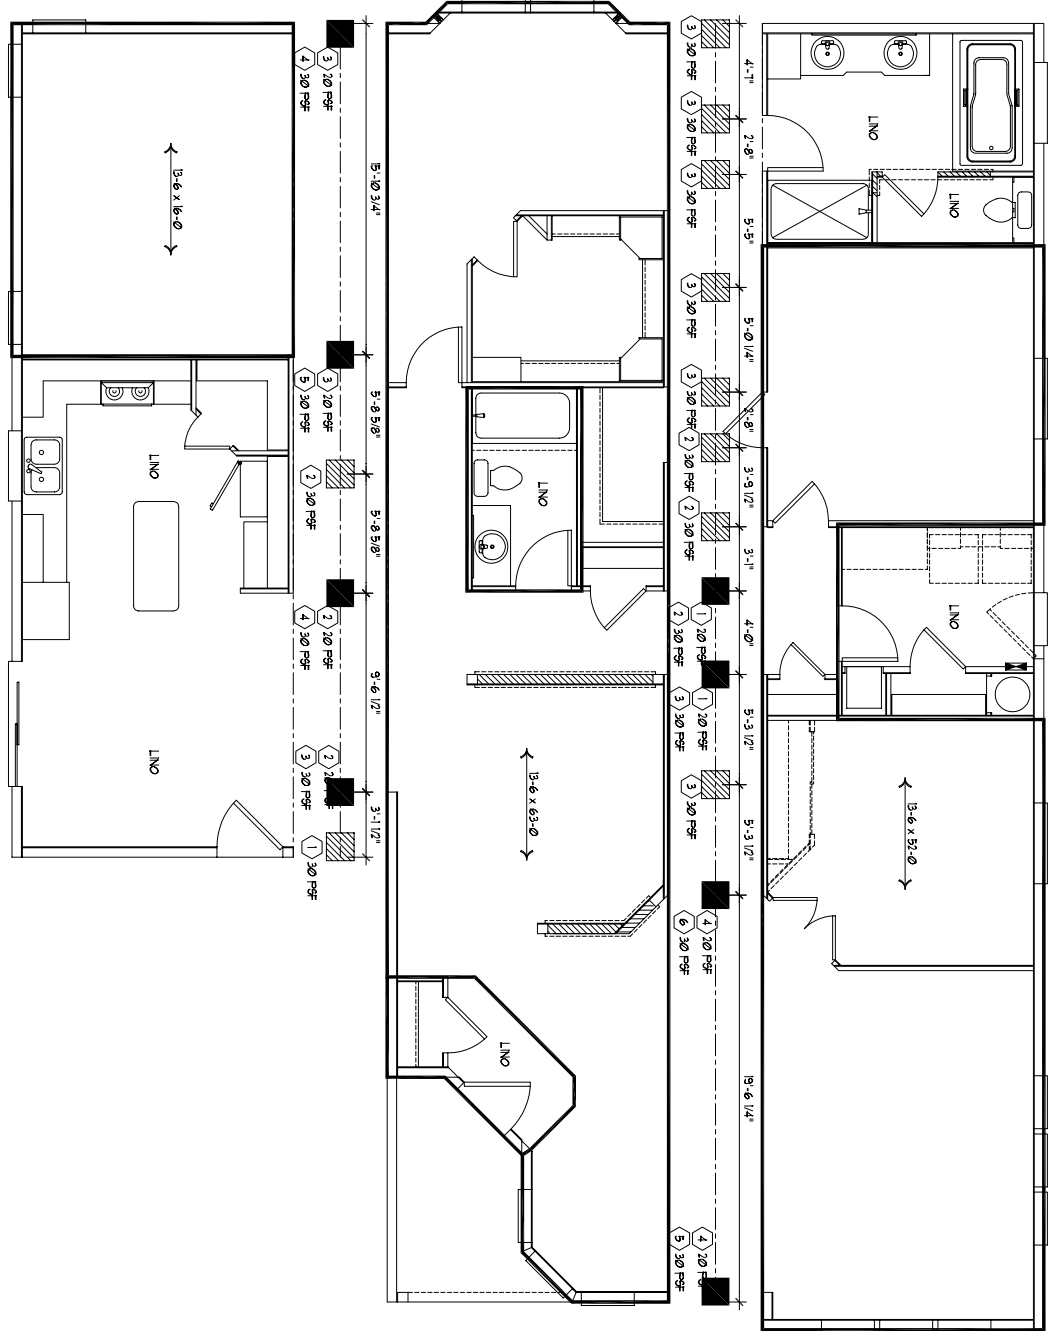

PIER NO.	PIER CAPACITY (LBS.)	FOOTING SIZE REQUIRED (SQ. IN.)		
①	2000	288	192	144
②	2500	360	240	180

13'-6" CARPET LAYOUT

STANDARD CARPET

GREAT ROOM	142'-0"
STUDY	
MASTER BEDROOM	
MASTER BATH	
DINING ROOM	
BEDROOM #2	
TOTAL	142'-0"

OPTIONAL CARPET

QUEST BATH	SCRAP
ENTRY	SCRAP
BREAKFAST ROOM	12'-0"

- (BEARING WALLS)
- (CLEAR SPAN)

GOLDEN WEST HOMES
 ALBANY DIVISION
 2445 S.W. PACIFIC BLVD.
 ALBANY, OR 97321
 (503) 826-5551 Phone
 (800) 858-5552 FAX

DRAWING TITLE
CARPET & PIER LOC.




ORIGINAL DRAWING BY : G. LUND

PRODUCT TITLE
6" WALLS

DEVELOPER SERIES
DEV 62K-07

MODEL NO.
 DATE
 11-29-06


SHEET
1-A2

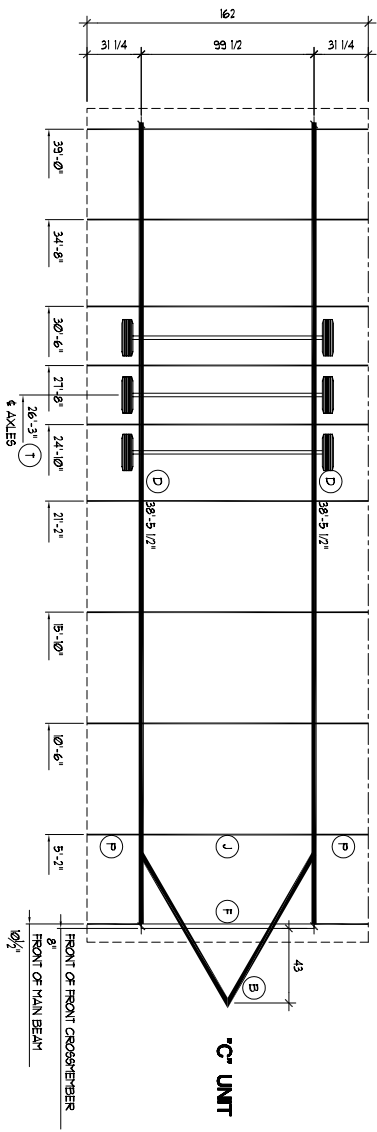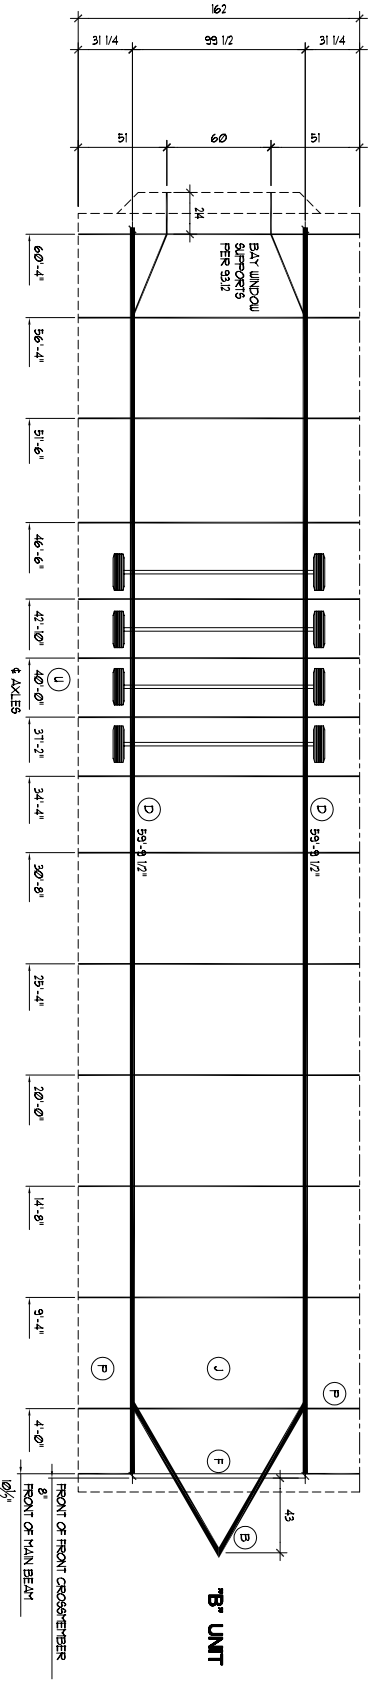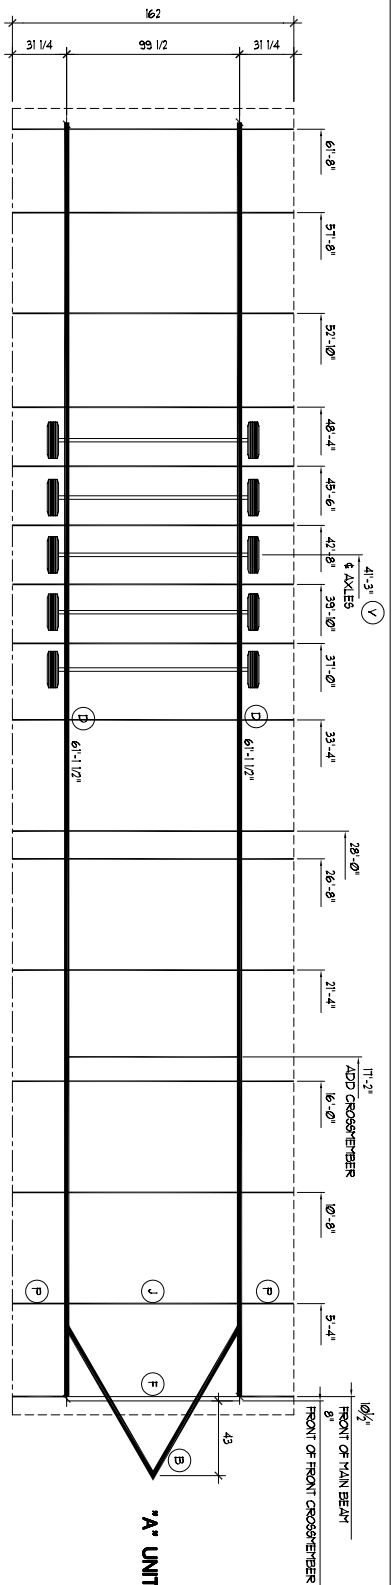

LEGEND

- A. MAIN BEAM - 10" X 13.5 I/B/E
- B. MAIN BEAM - 10" X 13.5 I/B/E
- C. MAIN BEAM - 10" X 13.5 I/B/E
- D. MAIN BEAM - 10" X 13.5 I/B/E
- E. FRONT CROSS-MEMBER - 10" X 13.5 I/B/E
- F. FRONT CROSS-MEMBER - 10" X 13.5 I/B/E
NOTES:
 1. CHASSIS AND FITCH DETAILS PER STRUCT. DWG. 92100
 2. FLOOR OVERHANG DETAIL PER STRUCT. DWS. 53028

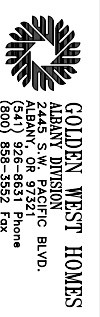

DRAWING TITLE
INSET CHASSIS PLAN


ORIGINAL DRAWING BY: G. LUND

SIDEWALL: 4" OR 6" **6" WALLS**

PRODUCT DEVELOPER SERIES: **DEV 62K-07**

SQ. FT.: 2,156 DATE: 11-29-06

SHEET: 1-A5-A REVISED: -

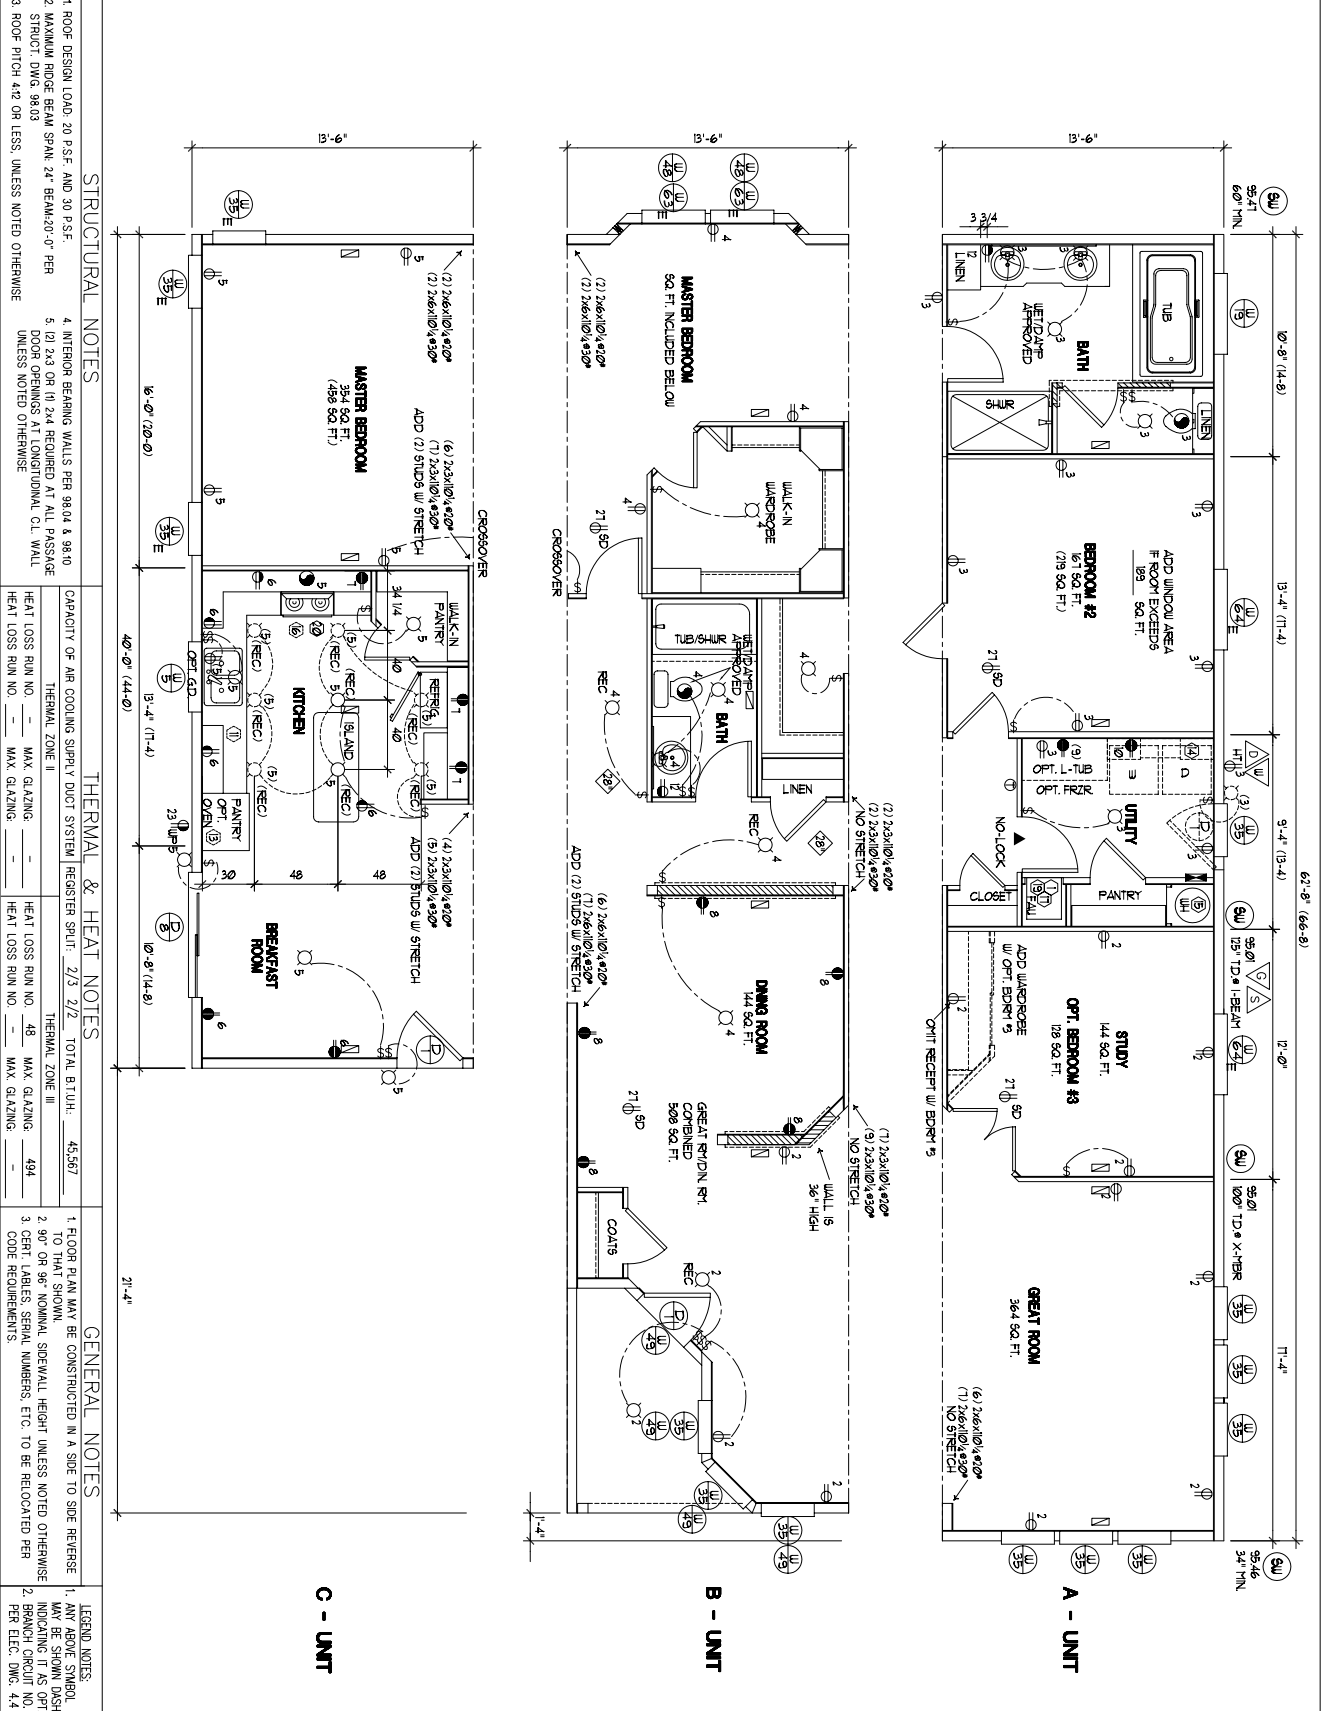

STRUCTURAL NOTES		THERMAL & HEAT NOTES		GENERAL NOTES	
1. ROOF DESIGN LOAD 20 P.S.F. AND 30 P.S.F.	4. INTERIOR BEARING WALLS PER 98.04 & 98.10	1. FLOOR PLAN MAY BE CONSTRUCTED IN A SUE TO SUE REVERSE TO THAT SHOWN	CAPACITY OF AIR COOLING SUPPLY DUCT SYSTEM REGISTER SPLIT: 2/3 2/2 TOTAL BTU/H: 45,567	1. ANY ABOVE SYMBOL USED INDICATING IT IS OPT. PER BRANCH DWG. 4.4	1. FLOOR PLAN MAY BE CONSTRUCTED IN A SUE TO SUE REVERSE TO THAT SHOWN
2. MAXIMUM RIDGE BEAM SPAN 24' BEAM-20'-0" PER STRUCT. DWG. 98.03	5. (2) 2x3 OR (1) 2x4 REQUIRED AT ALL PASSAGE DOOR OPENINGS AT LONGITUDINAL CL. WALL UNLESS NOTED OTHERWISE	2. 90° OR 96° NOMINAL SIDEWALL HEIGHT UNLESS NOTED OTHERWISE	THERMAL ZONE I	2. CERT. LABELS SERIAL NUMBERS, ETC. TO BE RELOCATED PER CODE REQUIREMENTS.	2. 90° OR 96° NOMINAL SIDEWALL HEIGHT UNLESS NOTED OTHERWISE
3. ROOF PITCH 4:12 OR LESS, UNLESS NOTED OTHERWISE		3. CERT. LABELS SERIAL NUMBERS, ETC. TO BE RELOCATED PER CODE REQUIREMENTS.	THERMAL ZONE II		3. CERT. LABELS SERIAL NUMBERS, ETC. TO BE RELOCATED PER CODE REQUIREMENTS.
			THERMAL ZONE III		
			MAX. GLAZING: 494		
			HEAT LOSS RUN NO. 48		
			HEAT LOSS RUN NO. 494		
			MAX. GLAZING: 494		
			HEAT LOSS RUN NO. 494		
			MAX. GLAZING: 494		

LEGEND

(SW) - SHEAR WALL	(P) - 15 AMP RECEPTACLE
(WD) - WINDOW & DOOR SCHED.	(20 AMP) - 20 AMP RECEPTACLE
(W) - WATER INLET	(S) - WALL SWITCH
(V) - GAS INLET	(HT) - HEAT TARE RECEPTACLE
(S) - SEWER OUTLET	(SD) - SMOKE DETECTOR (WALL OR CEILING)
(D) - DRYER VENT	(GD) - CARBIDE DISPOSAL
(E) - EGRESS WINDOW	(P) - OPT RECEPTACLE (15 OR 20 AMP)
(#) - OPTION CIRCUIT (INDO PER DWG. 4.4)	(P) - OPT RECEPTACLE (20 AMP)
(L) - INCANDESCENT LIGHT	(20'x16" RETURN AIR SHLL) - DOWNLOW
(FAN) - EXHAUST FAN	(4'x10" AUL) - FLOOR REGISTER DOWNLOW
(E) - MAIN ELECTRICAL PANEL BOX	(28) - 28' MINIMUM CLEARANCE REQUIRED
(T) - THERMOSTAT LOCATED PER CODE	(FLU) - FLUORESCENT LIGHT

GOLDEN WEST HOMES
 ALBANY DIVISION
 2445 S.W. PACIFIC BLVD.
 ALBANY, OR 97321
 (503) 858-5551 Phone
 (800) 858-5552 Fax

ELECTRICAL PLAN

ORIGINAL DRAWING BY: G. LUND


SIDEWALL: 4" OR 6"

6" WALLS

PRODUCT DEVELOPER SERIES: DEV 62K-07

MODEL NO. DATE: 11-29-06

SHEET 1-A3

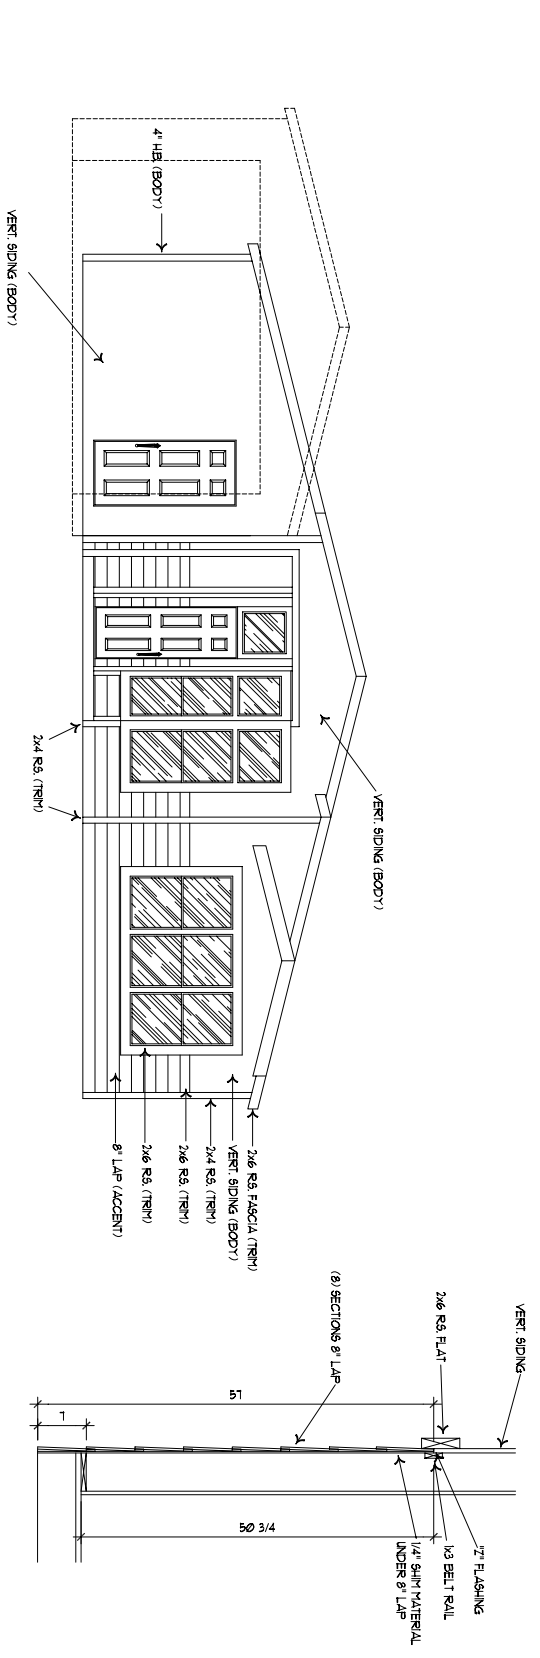

ENDWALL ELEVATION

SDEWALL ELEVATION

WAINSCOT DETAIL

GOLDEN WEST HOMES
 ALBANY DIVISION
 2445 S.W. PACIFIC BLVD.
 ALBANY, OR 97321
 (503) 826-8551 Phone
 (800) 858-5852 Fax

DRAWING TITLE
EXTERIOR ELEVATION


ORIGINAL DRAWING BY : G. LUND

SIDEWALL: 4" or 6" **6" WALLS**

PRODUCT MODEL NO.
 DEVELOPER SERIES **DEV 62K-07**


SQ. FT. 2,156 DATE 11-29-06

SHEET **2-4** REVISED -

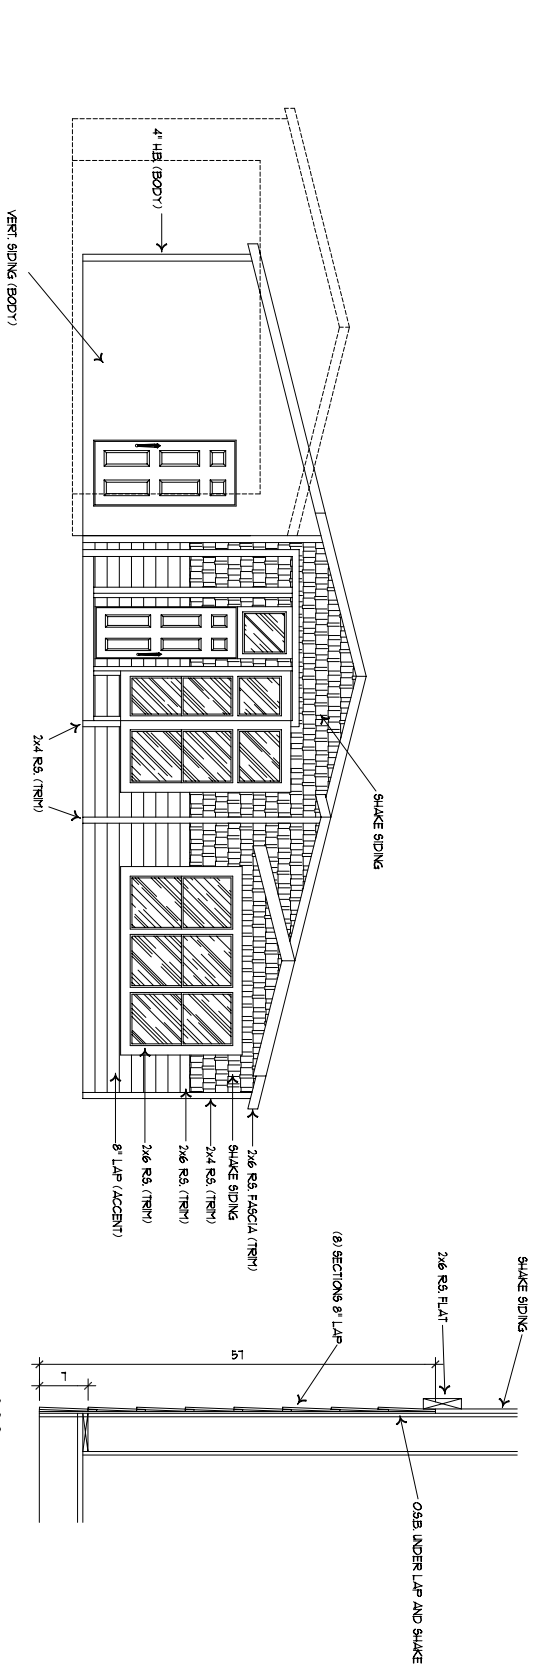

ENDWALL ELEVATION

WAINSCOT DETAIL

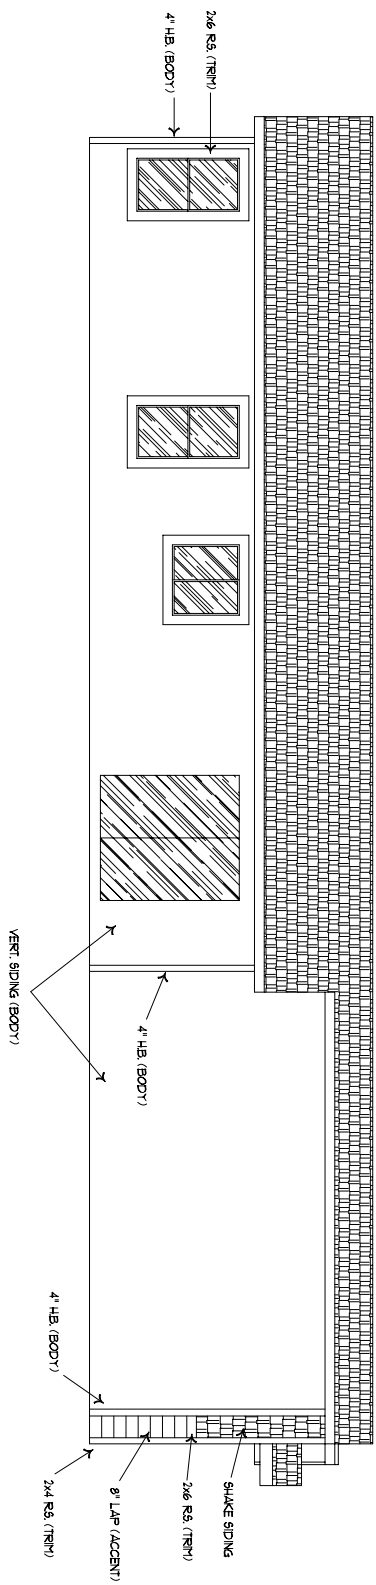

SDEWALL ELEVATION

GOLDEN WEST HOMES
 ALBANY DIVISION
 2445 S.W. PACIFIC BLVD.
 ALBANY, OR 97321
 (503) 826-8551 Phone
 (800) 858-5852 Fax

OPPI. EXTERIOR

DRAWING TITLE
 ORIGINAL DRAWING BY : G. LUND
 SIDEWALL: 4" OR 6" **6" WALLS**

PRODUCT MODEL NO.
 DEVELOPER SERIES **DEV 62K-07**

SQ. FT. 2,156 DATE 11-29-06
 SHEET **2-B** REVISED -